




DETALHE H16
ESC.:1:20

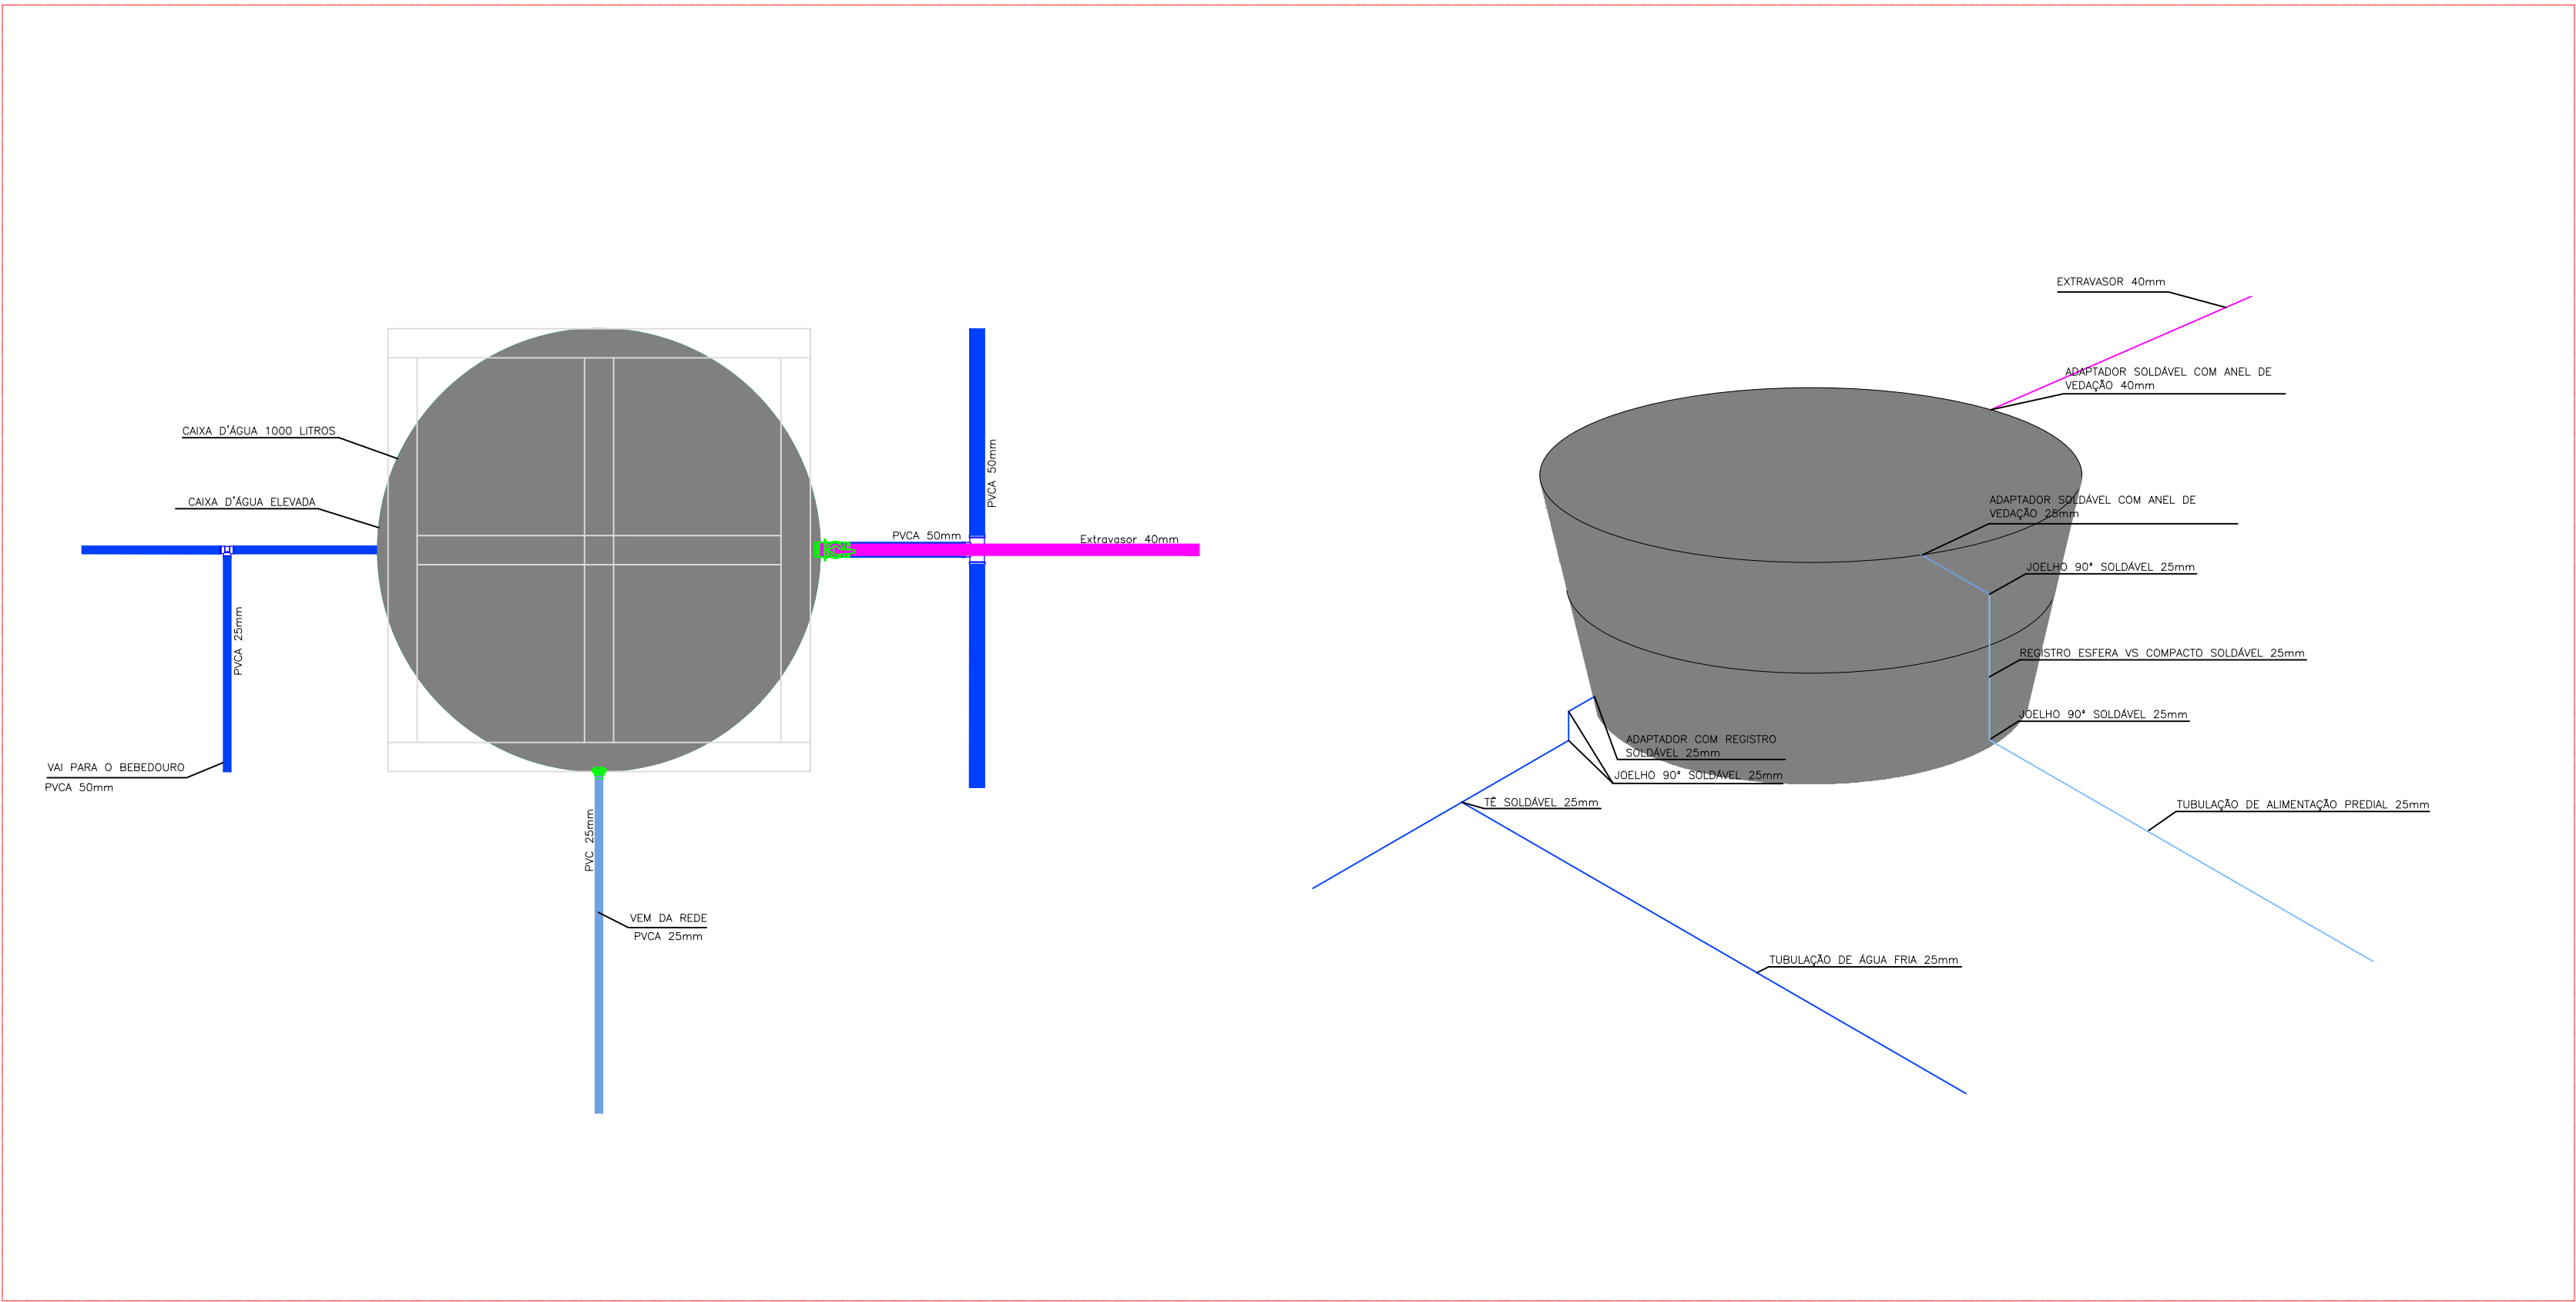

DETALHE H17
ESC.:1:20

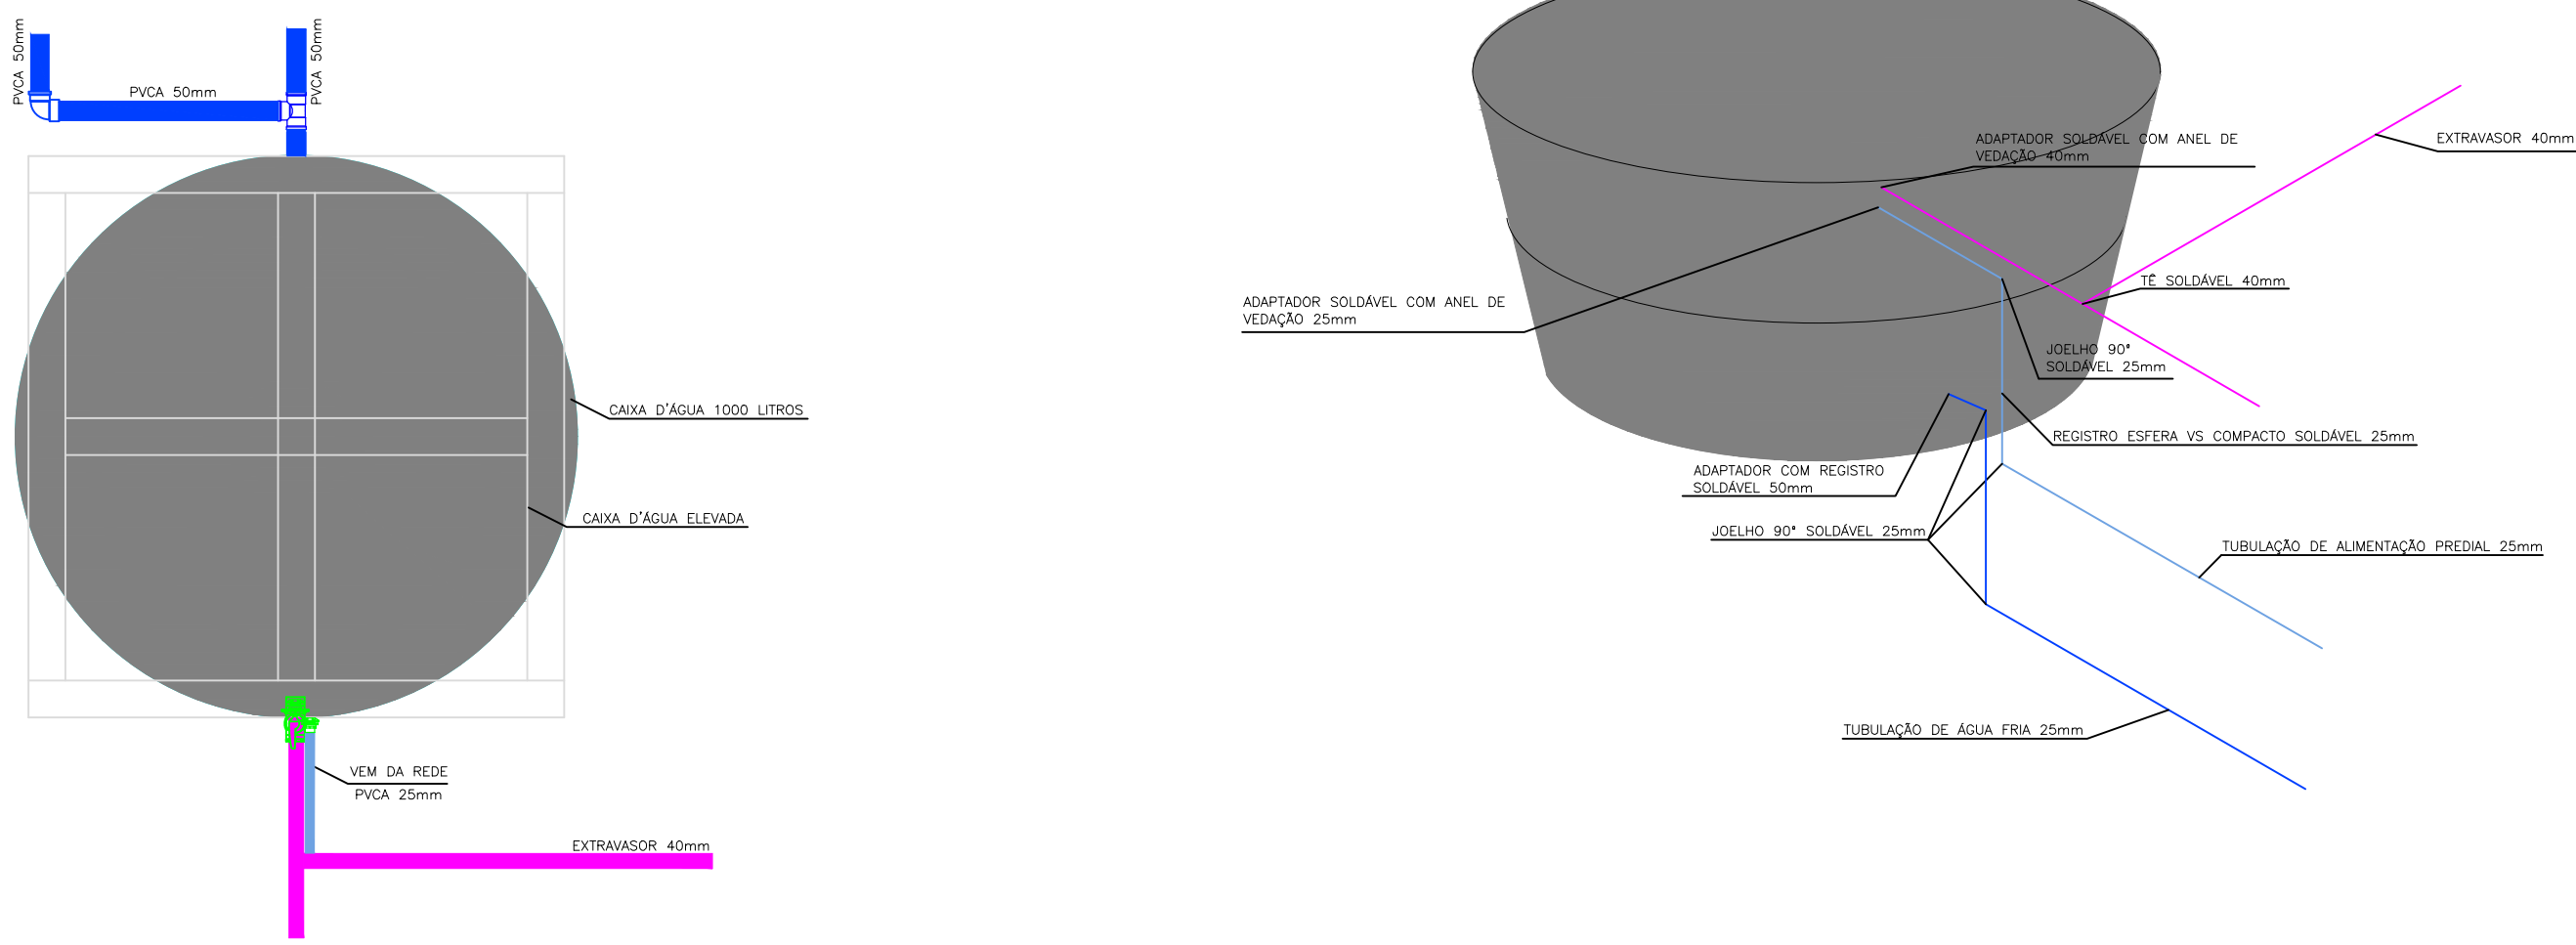

DETALHE H18
ESC.:1:20

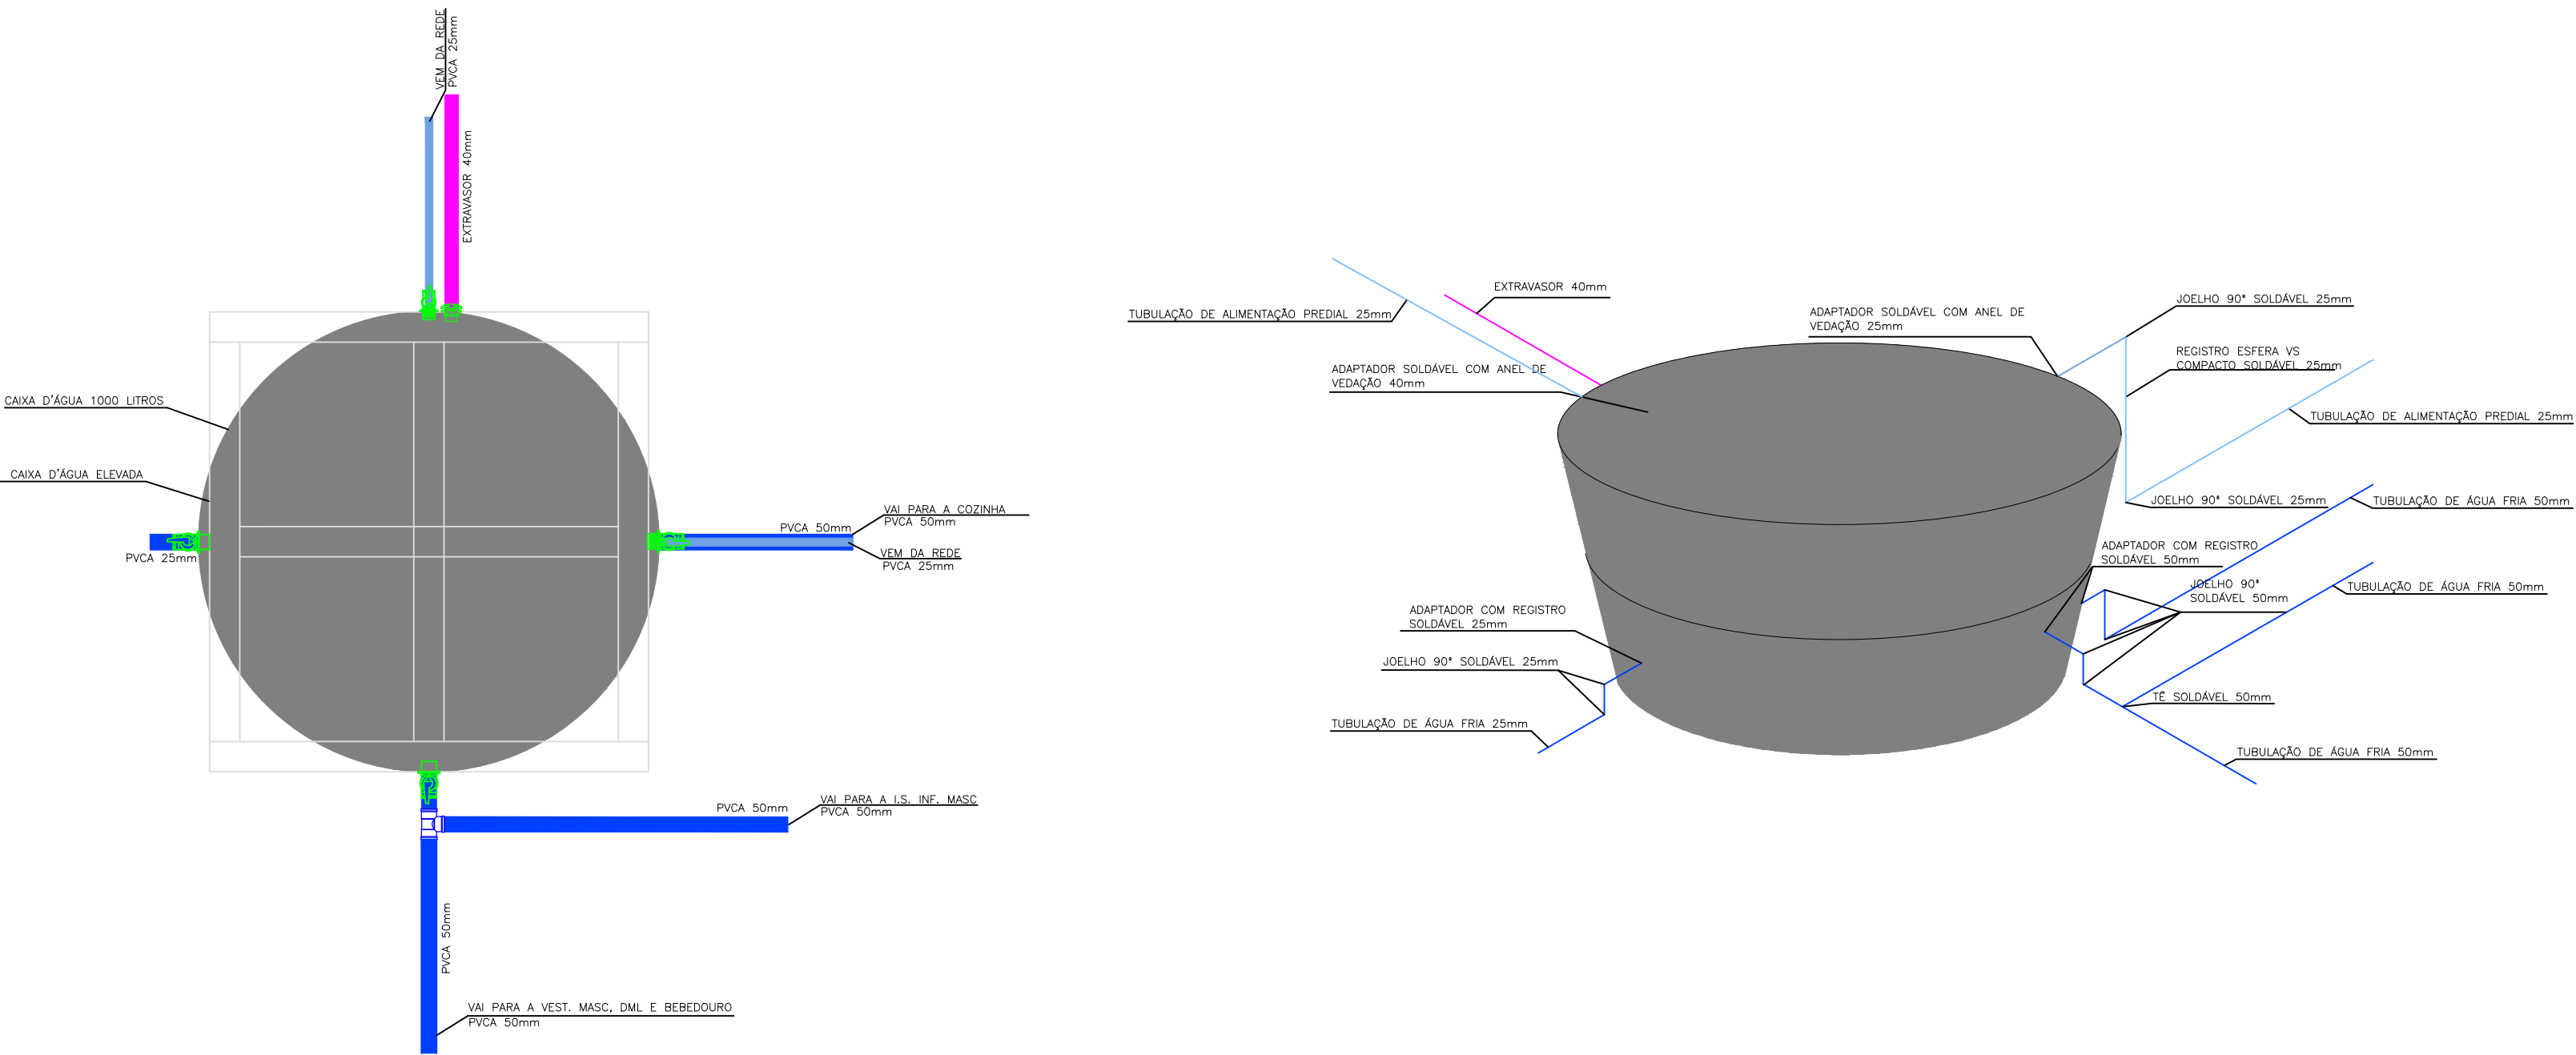

DETALHE H19
ESC.:1:20